


PROCESS	BY	DATE
TO IDMS		
TO GIS		
MICROFILMED		

BAR CODE

PLAN No.	PLAN LOCATION	CONTRACT No.	GRAPHICS FILE

COORDINATE DATA	NAD 83	BASE LONGITUDE

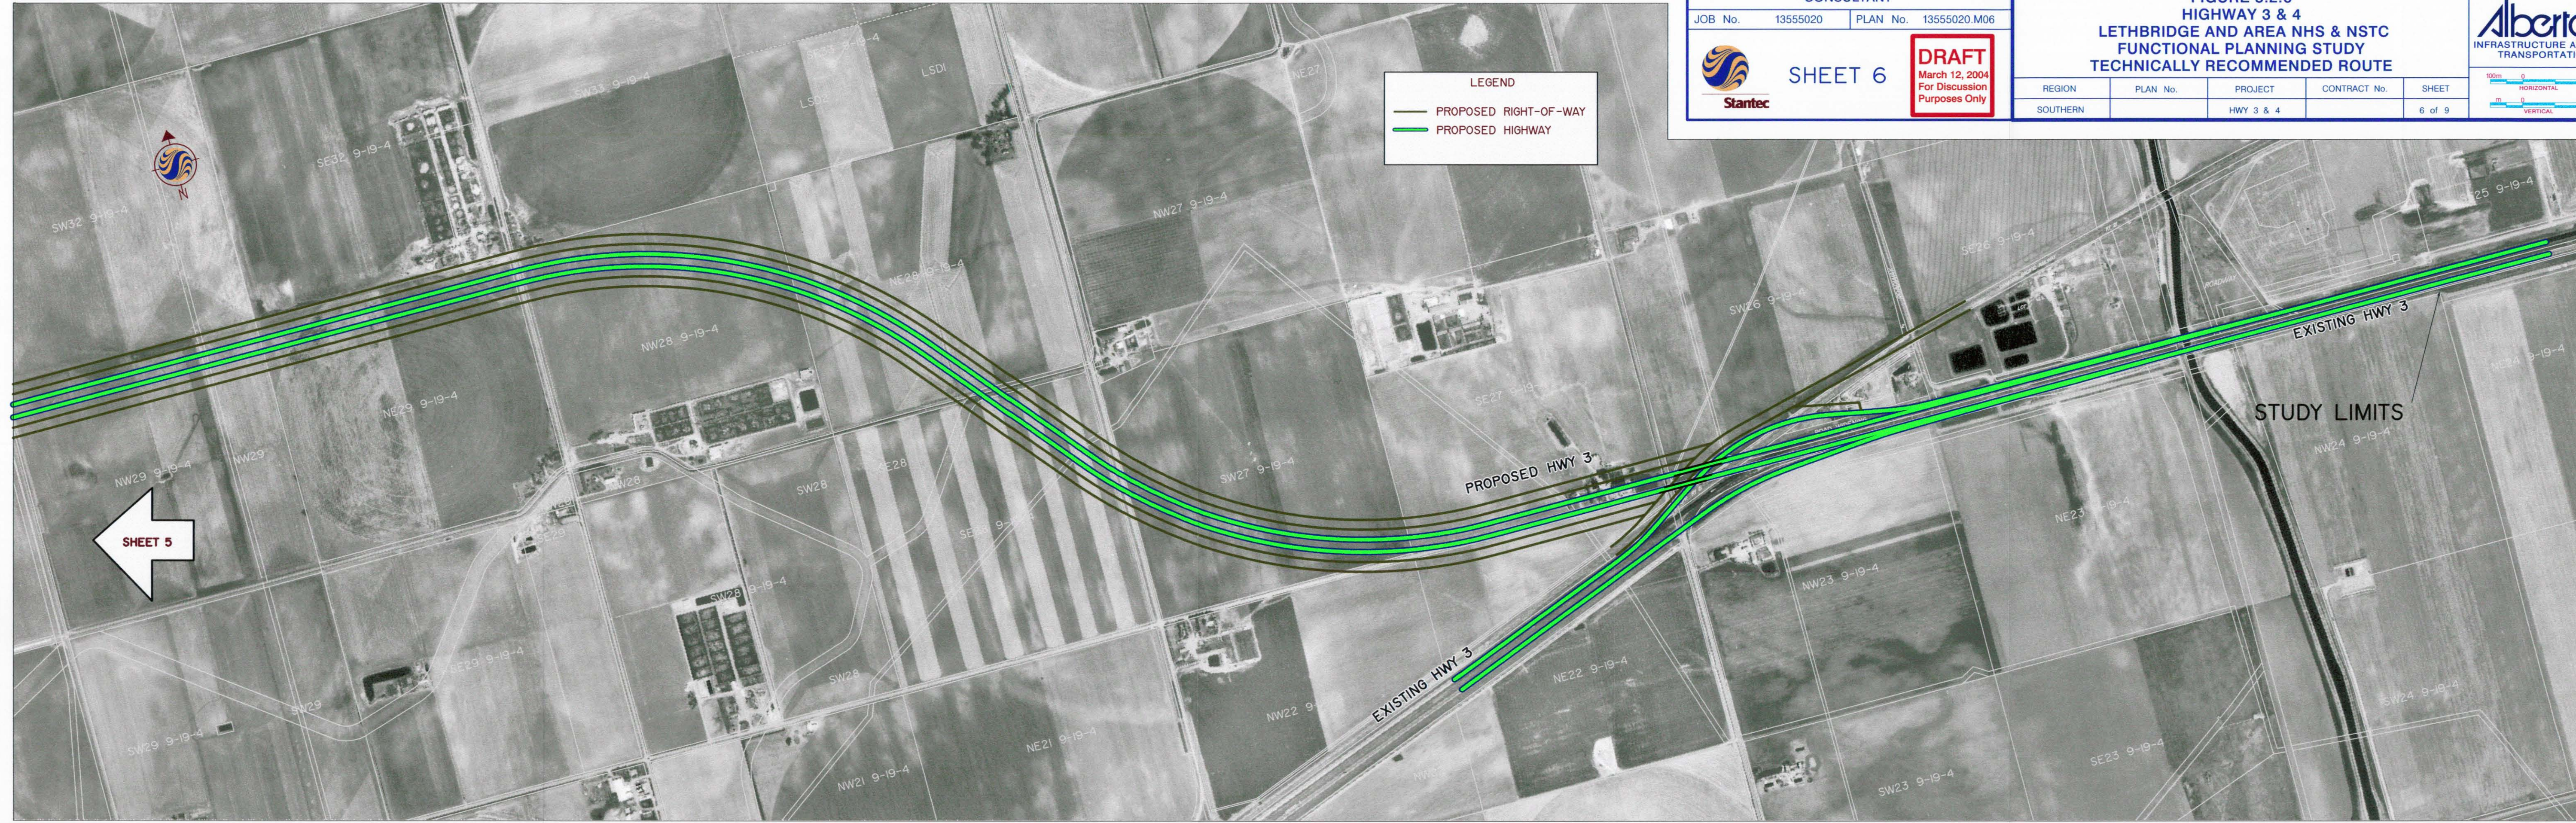

CONSULTANT

JOB No. 13555020 PLAN No. 13555020.M06

Stantec

SHEET 6

DRAFT
March 12, 2004
For Discussion
Purposes Only

FIGURE 5.2.6
HIGHWAY 3 & 4
LETHBRIDGE AND AREA NHS & NSTC
FUNCTIONAL PLANNING STUDY
TECHNICALLY RECOMMENDED ROUTE

REGION	PLAN No.	PROJECT	CONTRACT No.	SHEET
SOUTHERN		HWY 3 & 4		6 of 9

Alberta
INFRASTRUCTURE AND
TRANSPORTATION

100m 0 200
HORIZONTAL

m 0
VERTICAL